


12'x40'

LAVATORY

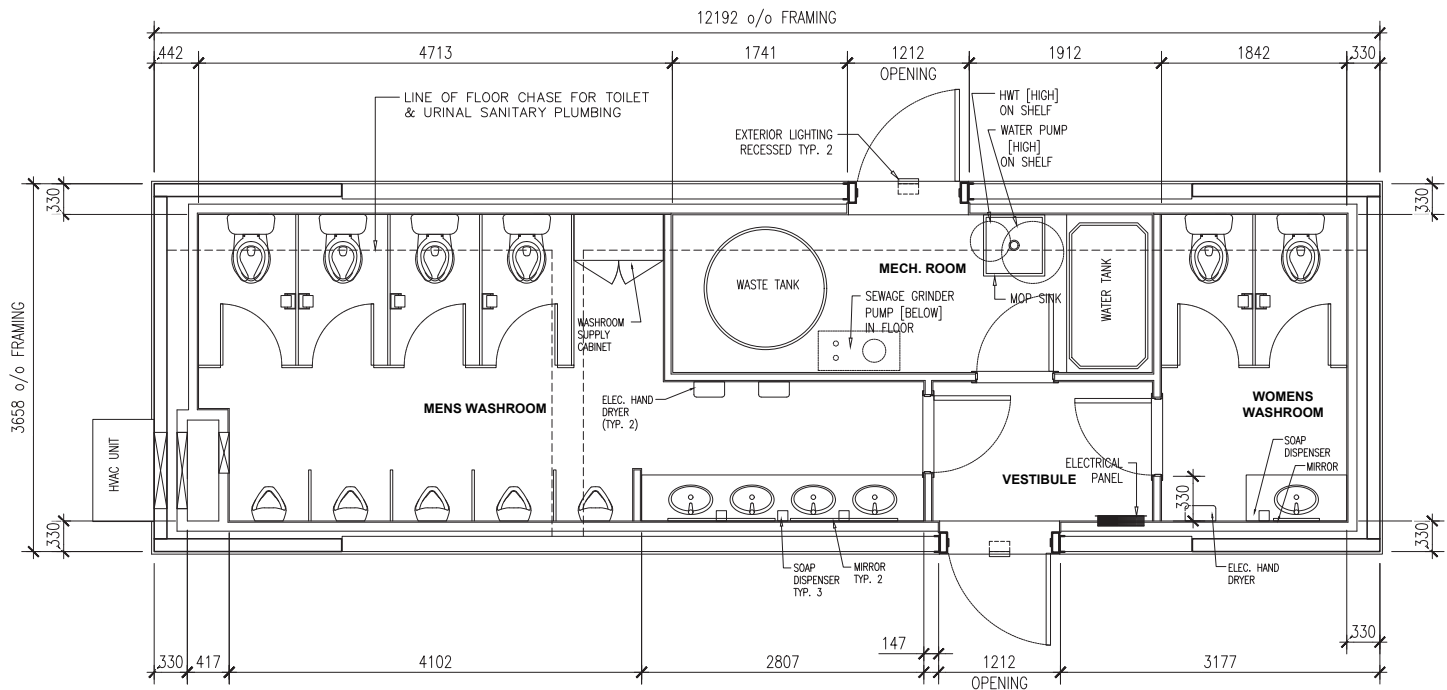

Details

This Structure Contains:

- Men's Washroom: 5 toilets, 5 urinals and 5 sinks
- Women's Washroom: 2 toilets and 1 sink
- Men's Washroom: 2 toilets, 2 urinals & 2 sinks

Standard Specifications

- 600 gallon Water Tank
- 600 gallon Waste Tank
- 3 Heaters
- 1 Mop Sink
- Engineered blast modular structure
- Exterior cladding and trim to client specifications
- EPDM membrane roof system
- 8 psi Blast Resistant 3' x 7' exterior doors complete with closures, lockset and vision panel
- Spray foam 4" = R28

- Steel stud and drywall finish
- Drywall or acoustical ceiling
- Vinyl flooring
- Electric forced air furnace with external A/C unit
- Exterior blast dampers at ventilation openings
- Fire Extinguishers

Warranty

The building structure will be warranted against defects in all workmanship & construction materials for a period of five years for structural blast building and one year for other parts from date of acceptance ex-factory.

Financing

We have purchase and lease options to fit your needs.