


24'x60'

BLAST RESISTANT COMPLEX (8 PSI)

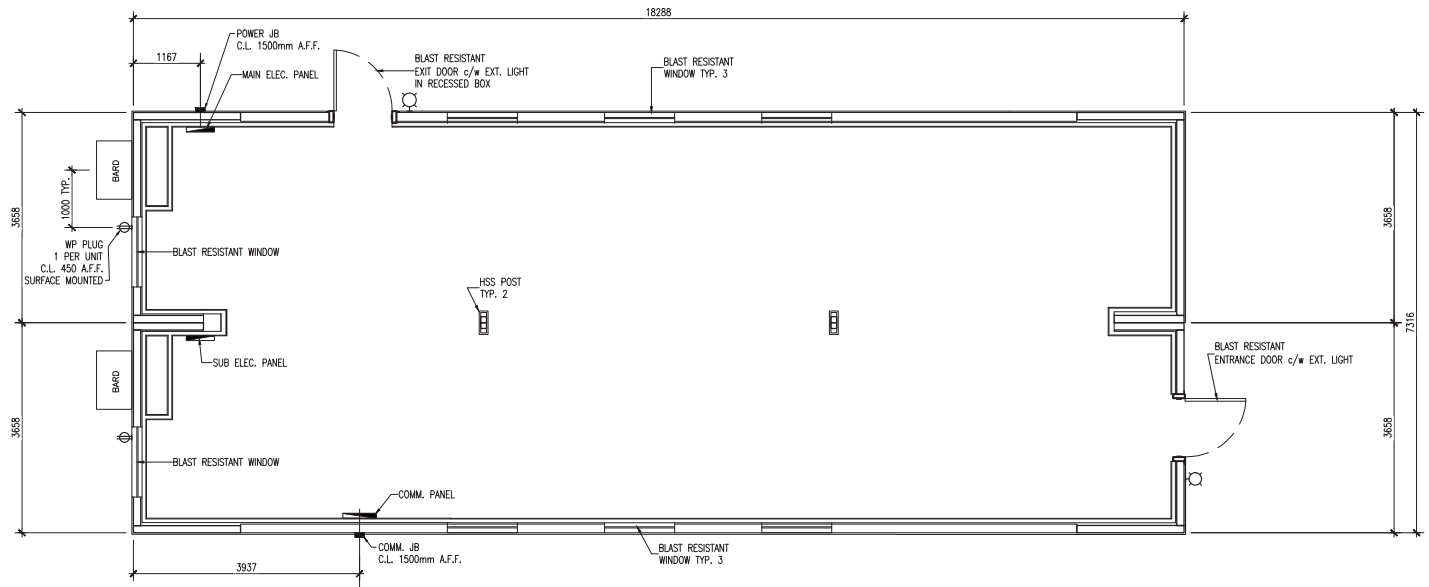

Details

This Structure Contains:

- Large Open Office Area
- Mechanical Room

Standard Specifications

- Engineered blast modular structure
- Exterior cladding and trim to client specifications
- EPDM membrane roof system
- 8 psi Blast Resistant 3' x 7' exterior doors complete with closures, lockset and vision panel
- Spray foam 4" = R28
- Steel stud and drywall finish
- Drywall or acoustical ceiling
- Vinyl flooring
- Electric forced air furnace with external A/C unit
- Exterior blast dampers at ventilation openings
- Fire Extinguishers

Warranty

The building structure will be warranted against defects in all workmanship & construction materials for a period of five years for structural blast building and one year for other parts from date of acceptance ex-factory.

Financing

We have purchase and lease options to fit your needs.